


**Proposed First Floor Plan
(showing access ramp)**

Scale 1-100 @ A3

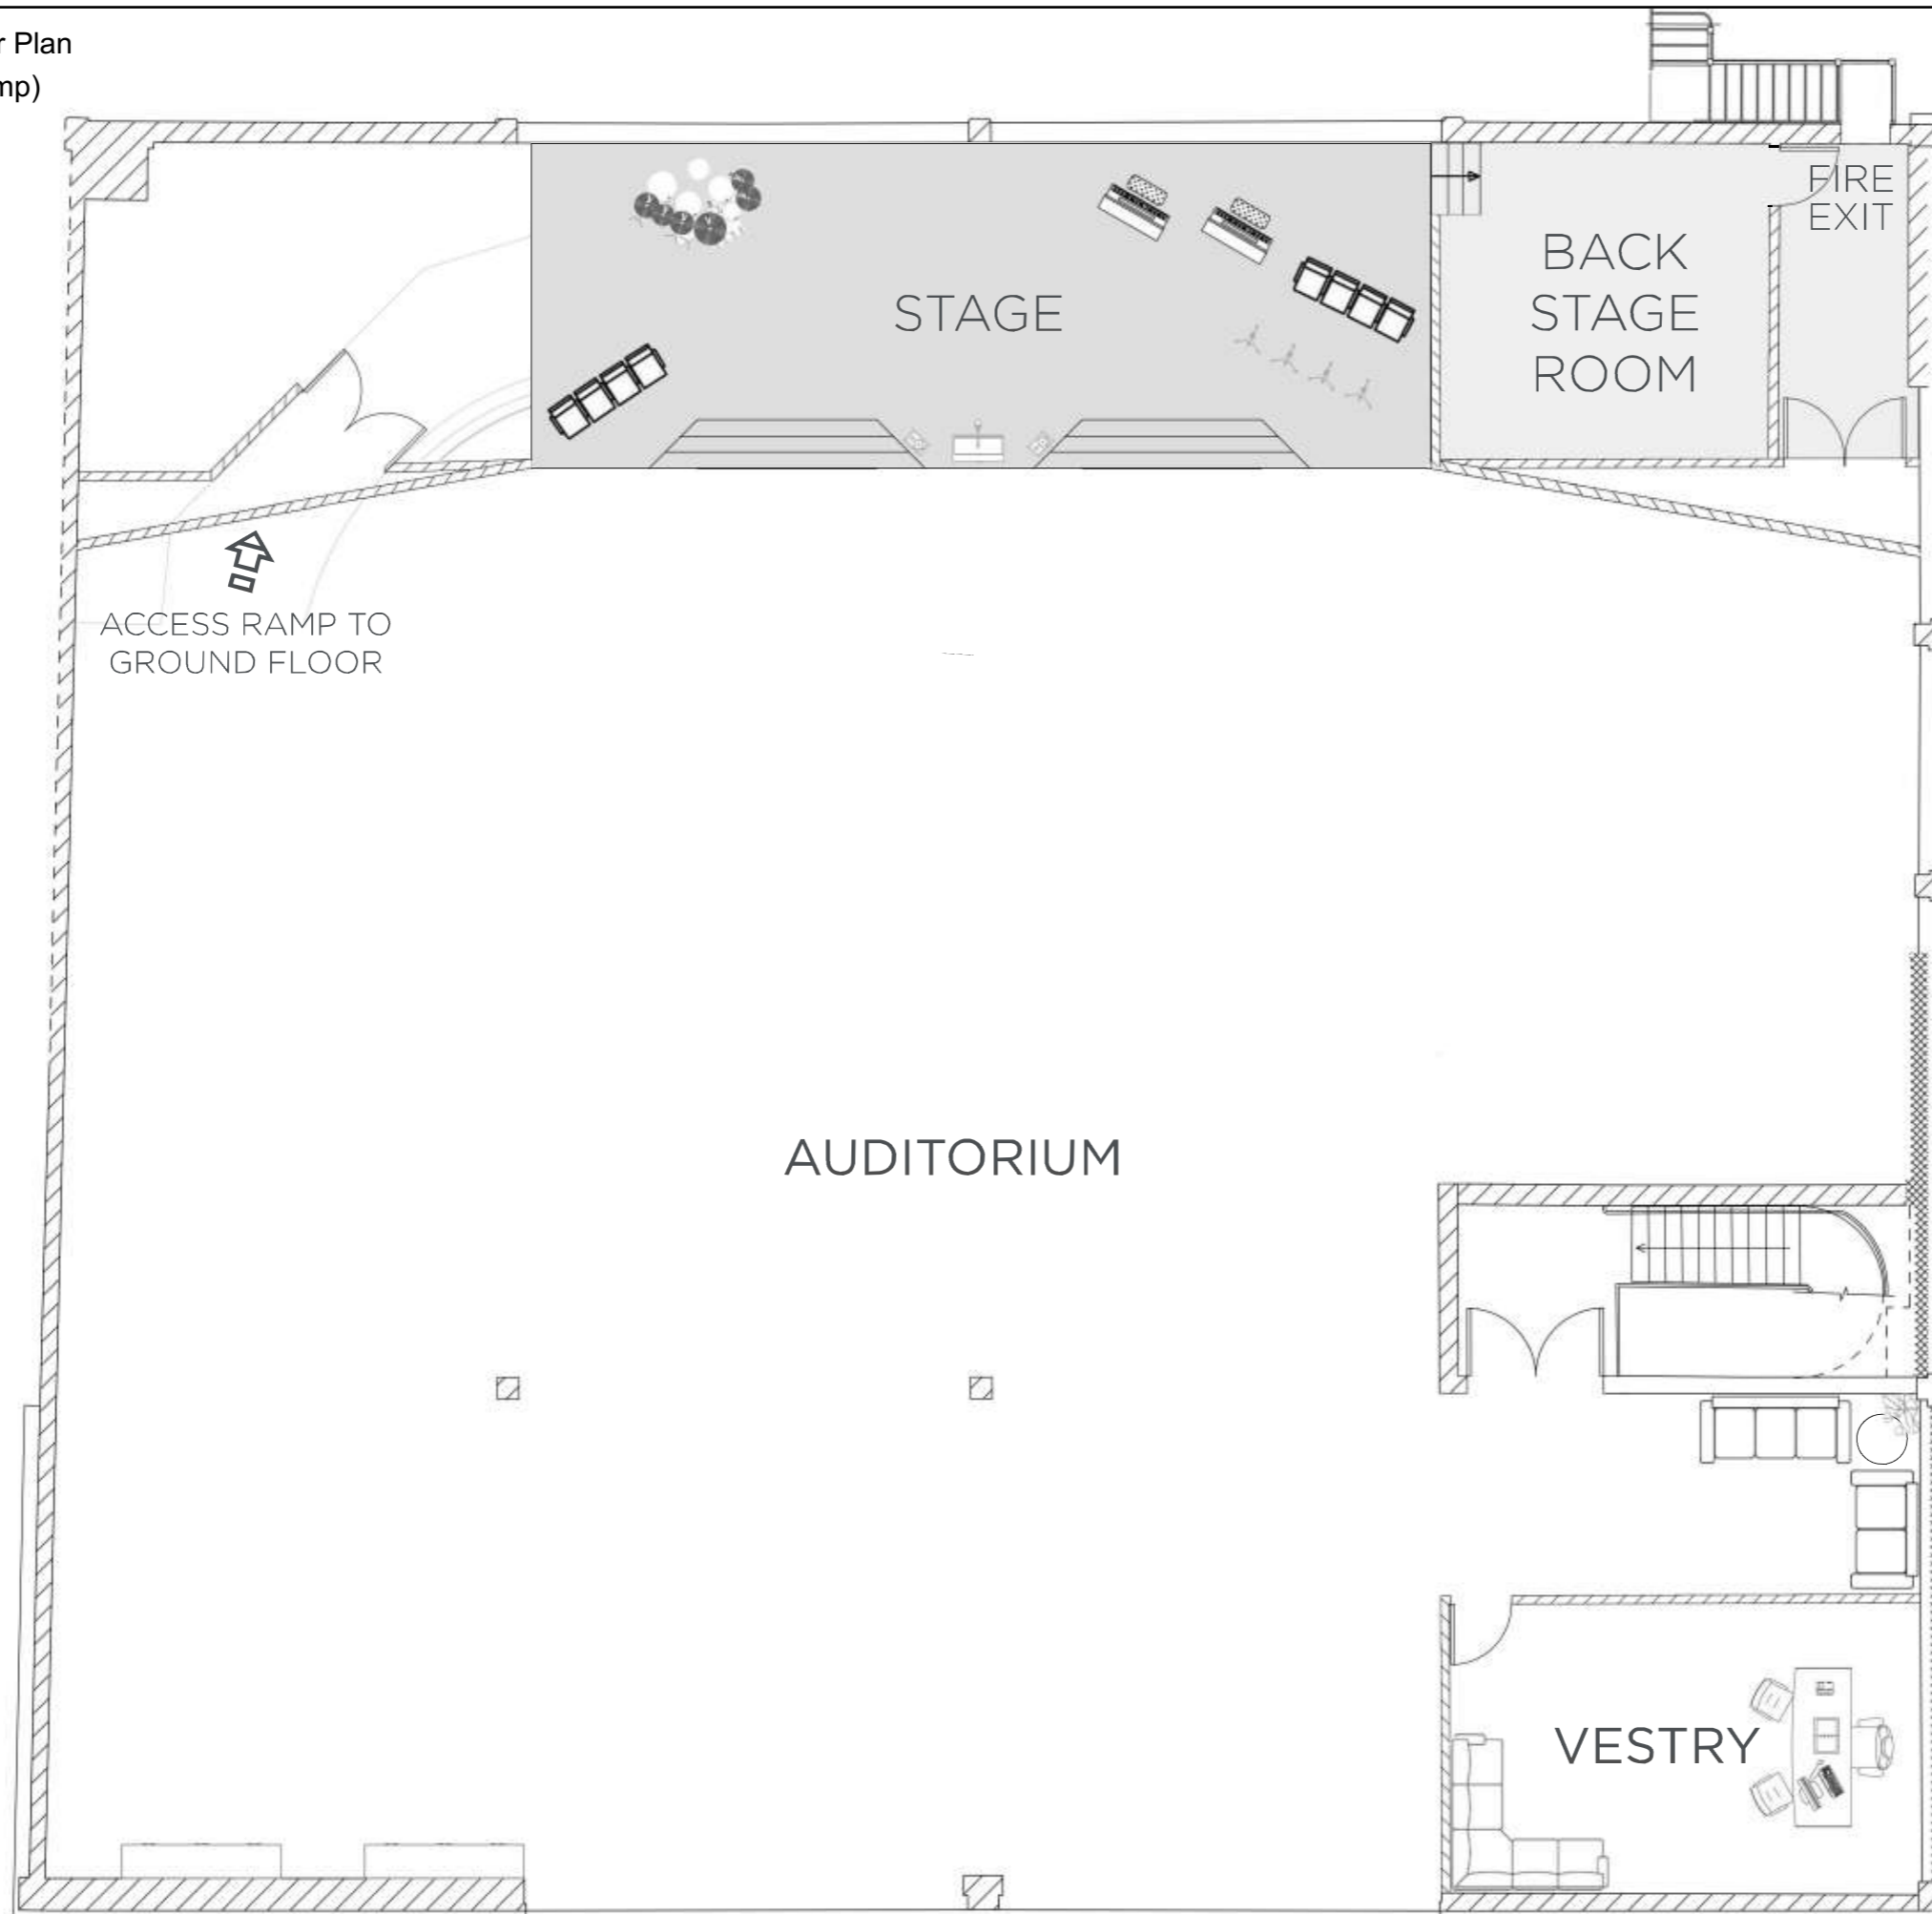


All dimensions and levels to be checked on site by main contractor prior to preparation of shop drawings and commencement on site.

Drawings can be scaled for Planning purposes only, do NOT scale for construction.

The drawing is to be read in conjunction with all relevant consultant and/or specialist drawings and documentation. Any discrepancies or variations should be notified to the architect.

NOTE THIS PROPOSED LAYOUT HAS NOT BEEN PRODUCED BY CGT BUT BY A THIRD PARTY - THE LAYOUT IS SHOWN ON A CGT TITLE SHEET FOR INFORMATION PURPOSES ONLY

 

1 Manor Farm Barns
Baines Lane
Oakham, Rutland
LE15 9HP
www.churchgrowth.org.uk
TEL: 01536 201339

Job Title

**The Potters House Church
Erdington**

**35 Sutton New Road
Erdington
B23 6TD**

Drawing Name

**Proposed First Floor Plan (showing
access ramp)**

Drawing Status

Planning

Drawn by JWH

Date 28/10/2024

Drawing Scale

1:100 @A3

Layout ID

S493-108

Status

Revision